


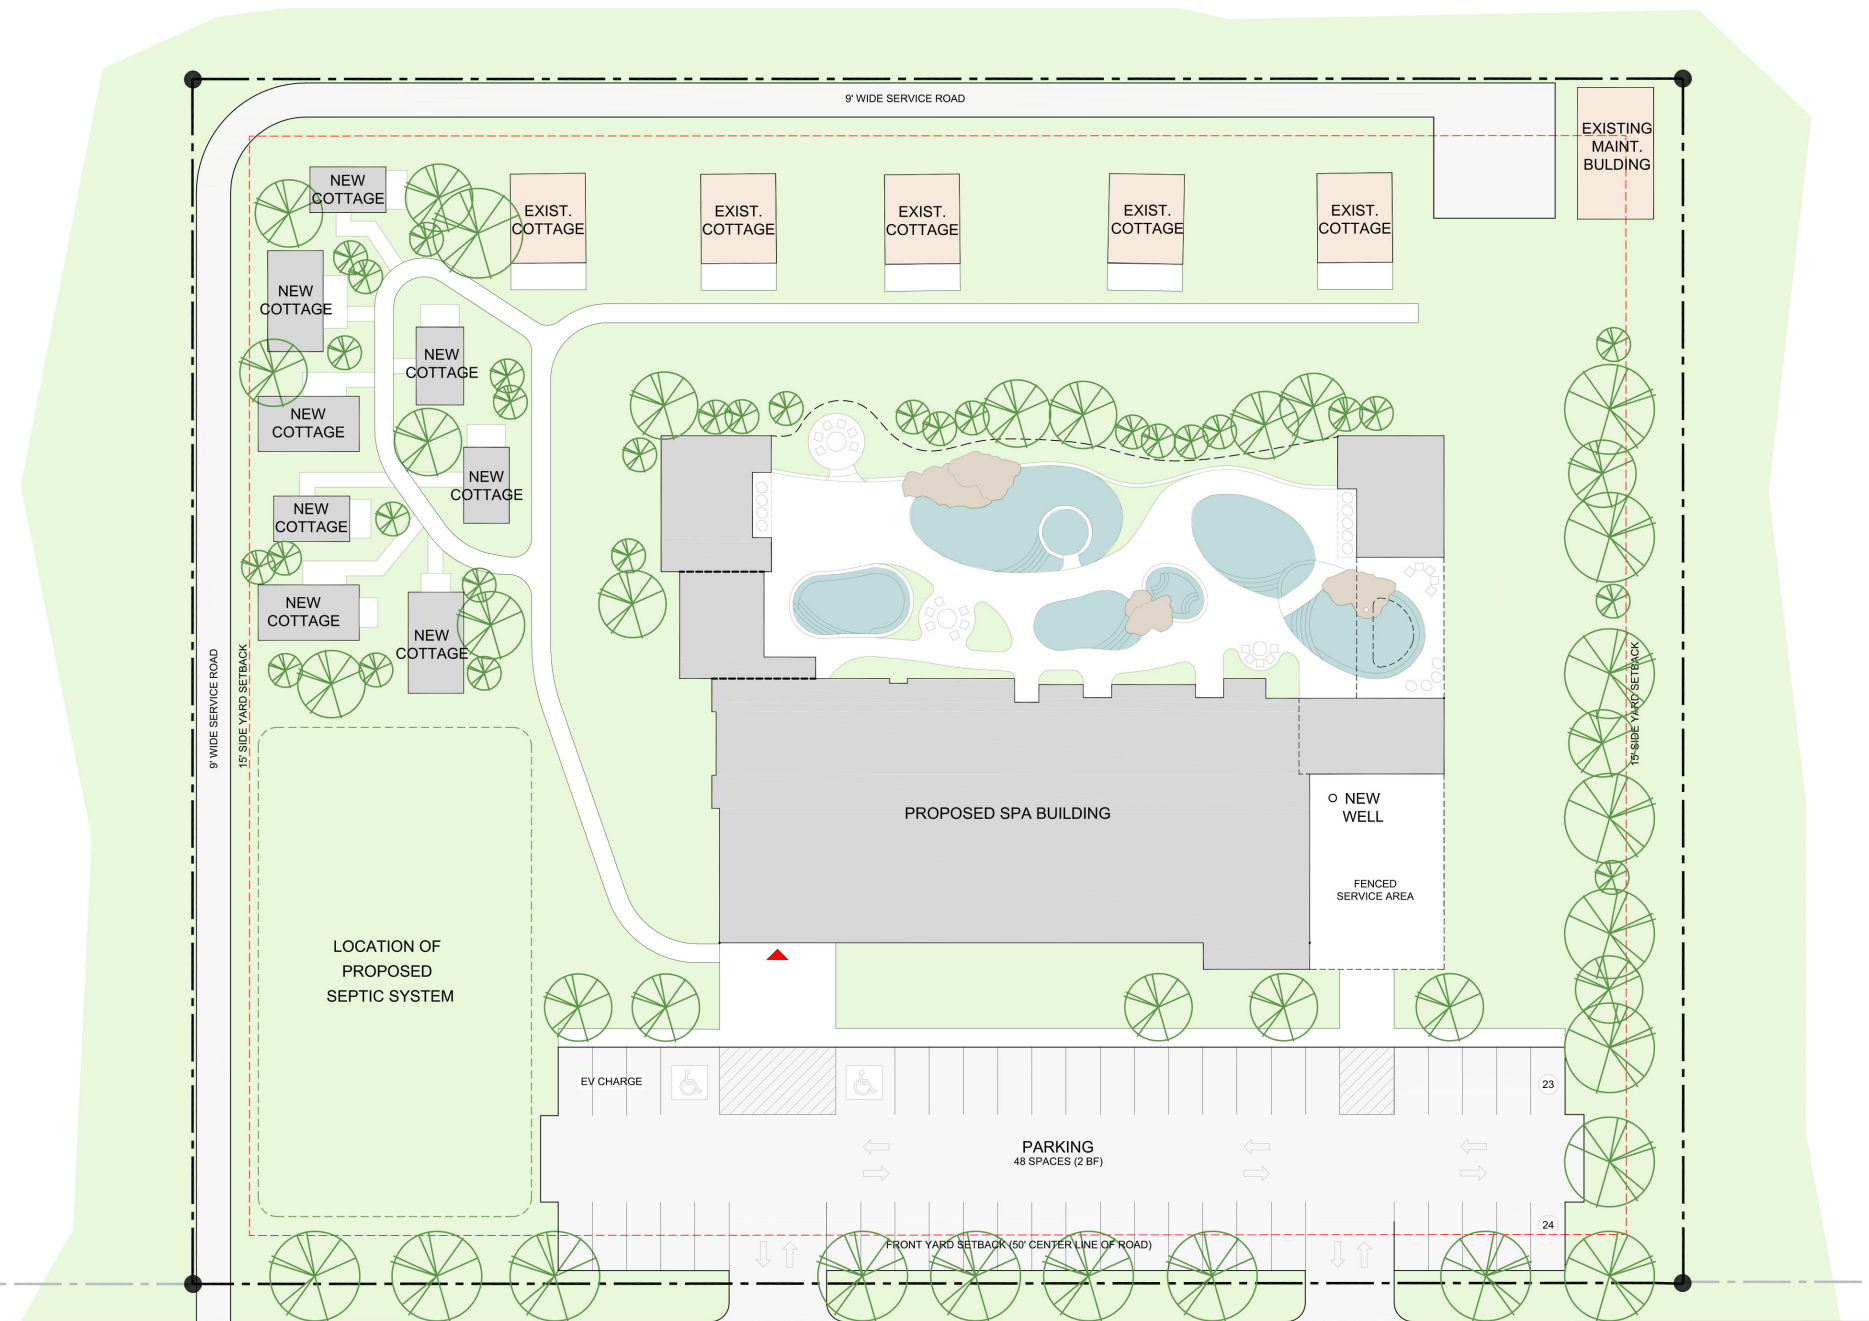

SITE PLAN
SCALE: 1/8" = 1'-0"

M C C A R D L E R O A D

ARCHWORK
STUDIO